


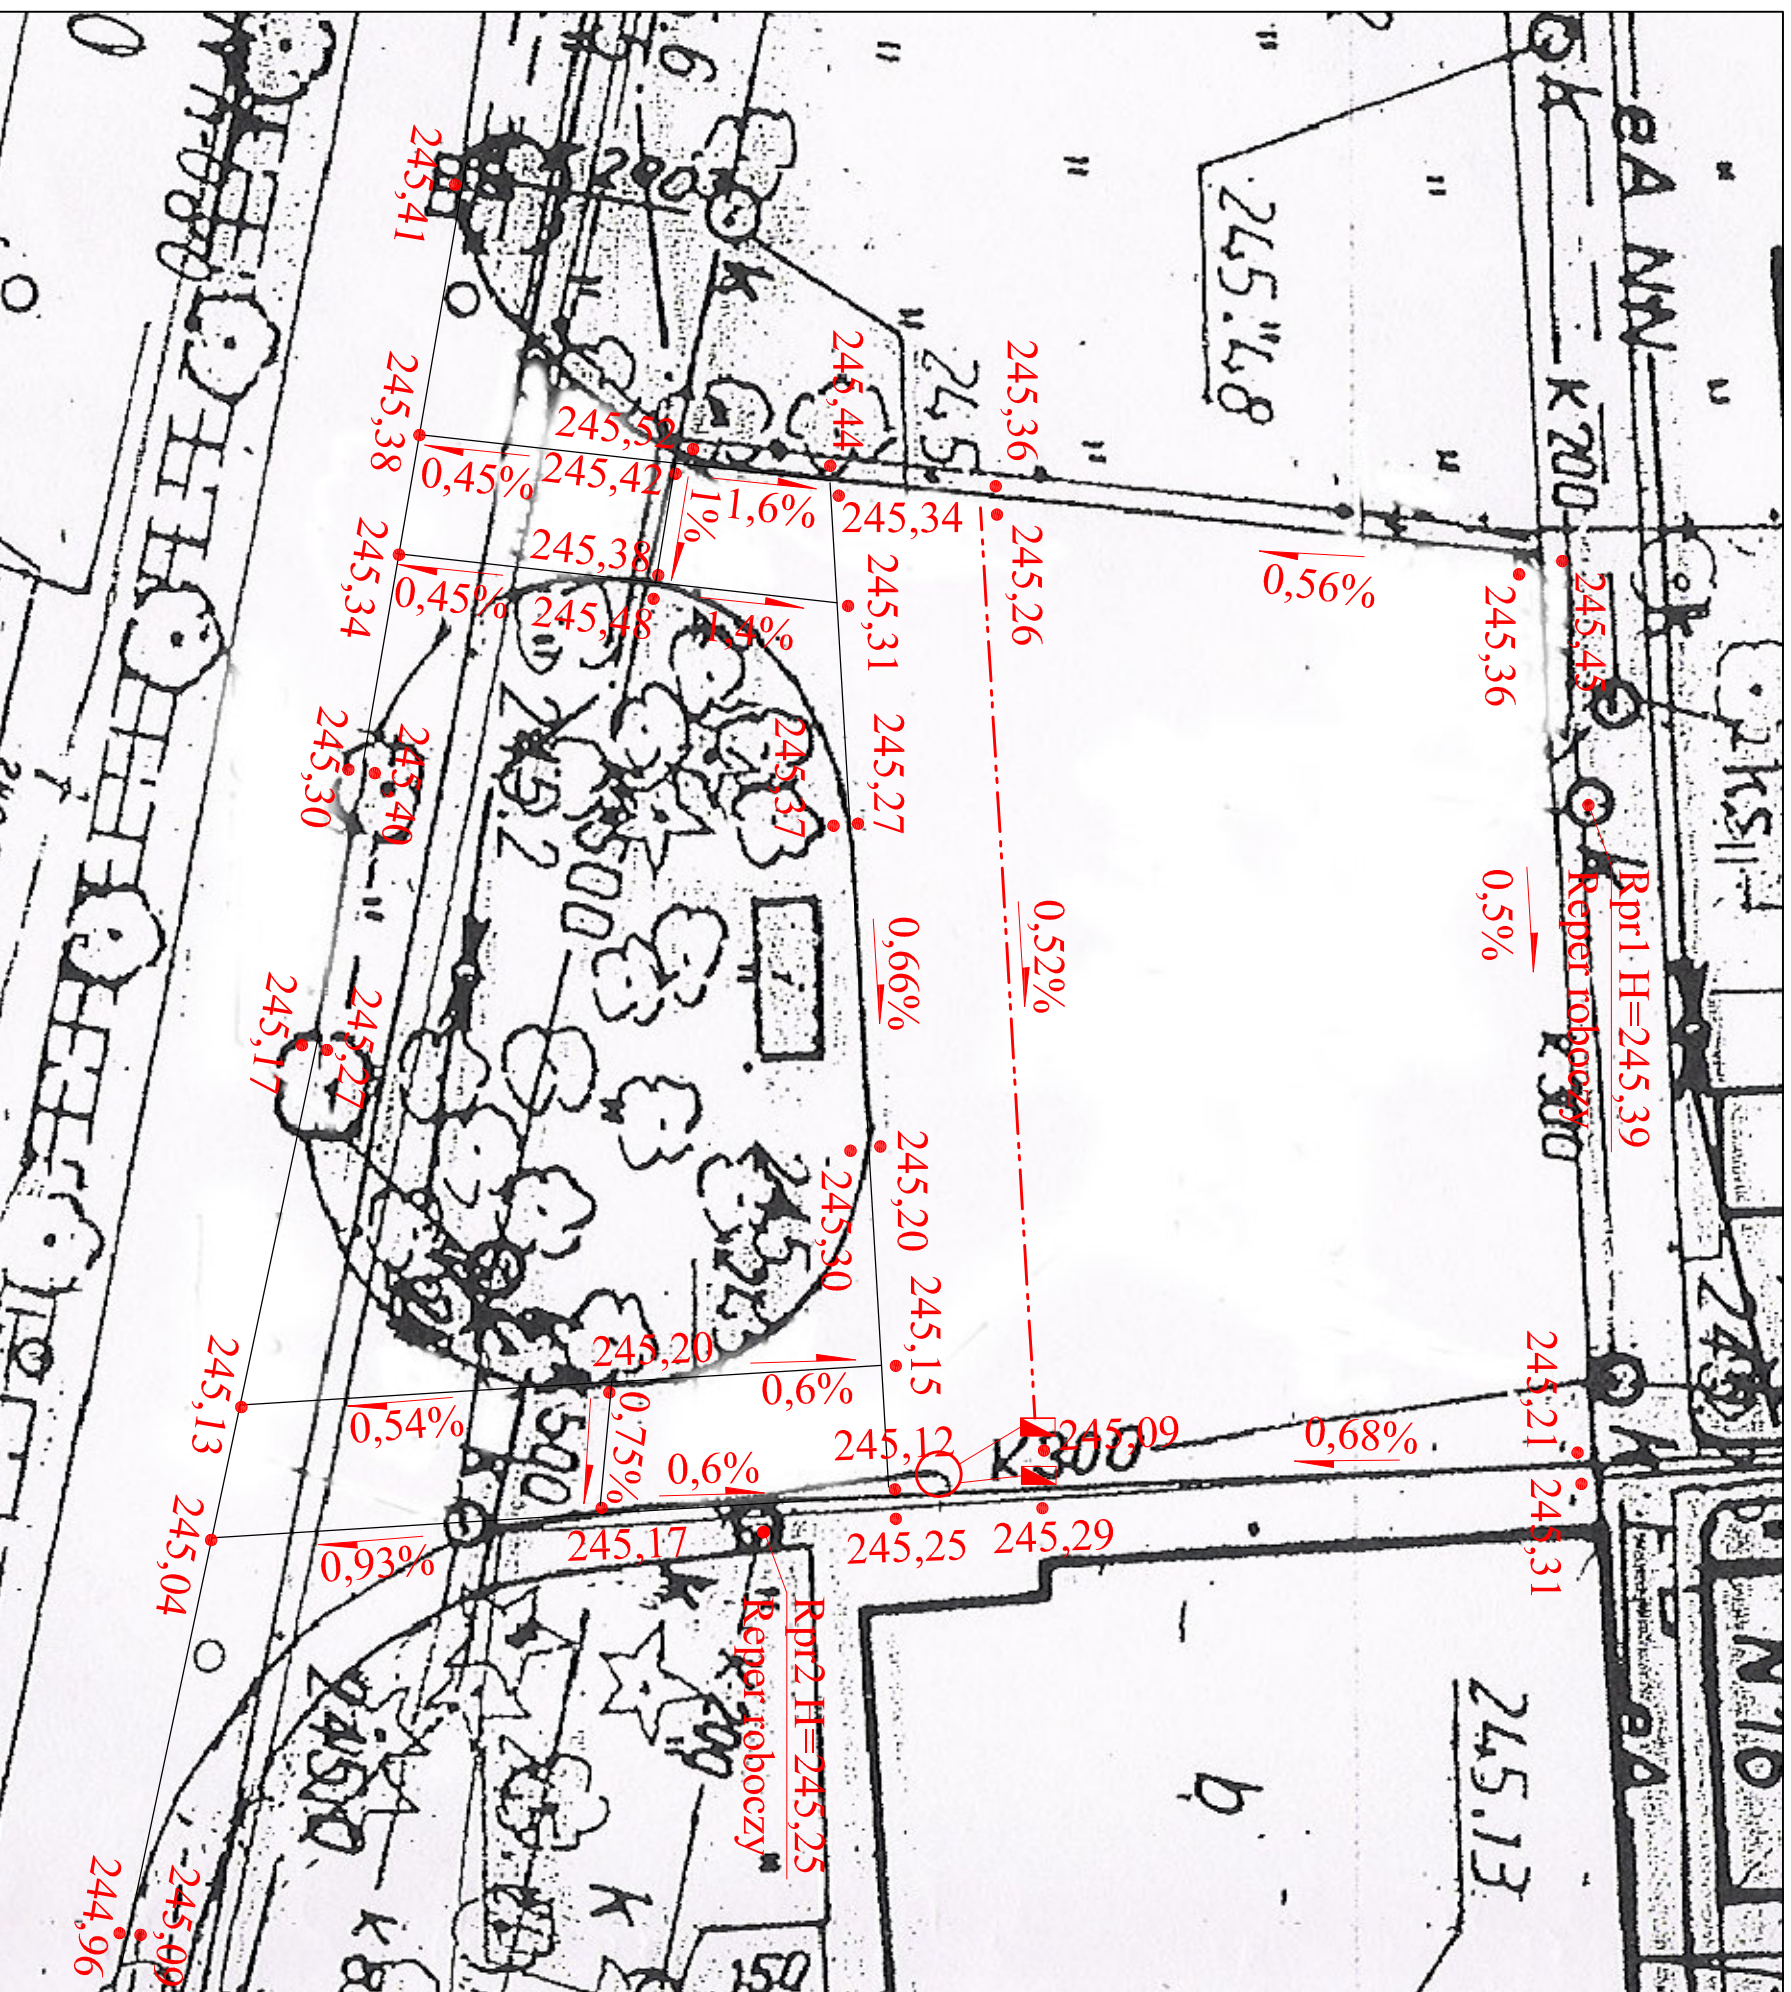

Legenda:

- The diagram illustrates a drainage system layout with the following components and connections:

 - Projectowane wpusły uliczne z przykanalikami** (Proposed street inlets with gullies) at the top right, connected by a red line to a red square symbol.
 - istniejące wpusły uliczne z przykanalikami** (Existing street inlets with gullies) below the first, connected by a red line to a red square symbol.
 - projektowane studnie rewizyjne** (Proposed manholes) represented by a red circle.
 - 0,5%** (0.5%) slope indicated by a red line and a red arrow pointing downwards.
 - kierunek spływu wody i spadki** (Direction of water flow and slope) indicated by a red arrow pointing downwards.
 - 245,20** (245.20) elevation indicated by a red line and a red arrow pointing upwards.
 - projektowane wysokości nawierzchni w miejscach charakterystycznych** (Proposed surface elevations at characteristic points) indicated by a red line and a red arrow pointing upwards.
 - linia przebiegu drenu francuskiego** (Line of the French drain) indicated by a red line and a red arrow pointing upwards.

WILBUD	
Usługi inżynieringowo - Budowlane wilbud@wilbud.pl	
43-100 Tychy ul. Junaków 7, tel. (032) 217-05-10	
TEMAT	Remont placu postojowo - napewrowego przy ul. Techników w Chełmie Śląskim
ADRES BUDOWY	Chełm Śląski ul. Techników
INWESTOR	Urząd Gminy Chełm Śląski
TREŚĆ RYSUNKU	Plan sytuacyjno - wysokościowy
AUTOR PROJEKTU	inż. Józef Wilczek upr. 1800/94 i 385/79
OPRACOWAŁ	mgr inż. Jacek Kaczmarski inż. Marcin Wilczek
FAZA PW	SKALA 1:250
BRANŻA Drog	DATA maj 2007
NR RYS. 3	